

When recorded please mail to:
Kristi Salskov, CMC, Town Clerk
Town of Pinetop-Lakeside
325 W. White Mountain Blvd.
Lakeside, AZ 85929

TOWN OF PINETOP-LAKESIDE

RESOLUTION NO. 24-1747

A RESOLUTION OF THE TOWN COUNCIL OF THE TOWN OF PINETOP-LAKESIDE, NAVAJO COUNTY, ARIZONA, ACCEPTING A RIGHT-OF-WAY DEDICATION DEED FROM JERYL K. DETMER, KENNETH WAYNE DETMER, AND BARBARA JO DETMER FOR APN 212-42-020W LOCATED ON PINE VILLAGE LANE IN PINETOP, ARIZONA; AND AUTHORIZE THE TOWN MANAGER TO EXECUTE ALL DOCUMENTS NECESSARY TO COMPLETE THE RIGHT-OF-WAY DEDICATION DEED.

WHEREAS, the subject portion of Pine Village Lane is a paved road that extends from the paved portion at the westerly subdivision boundary of The Woods at Pinetop Unit I; and

WHEREAS, this paved portion is an existing 50' easement for emergency access, ingress, egress, and utilities over private land; and

WHEREAS, the parcel owners along the existing easement have agreed to dedicate the portions of Pine Village Lane that run over their property to the Town of Pinetop-Lakeside.

NOW, THEREFORE, BE IT RESOLVED that the Mayor and Town Council of the Town of Pinetop-Lakeside, Navajo County, Arizona, hereby accept a Right-of-Way Dedication Deed from Jeryl K. Detmer, Kenneth Wayne Detmer, and Barbara Jo Detmer for APN 212-42-020W (Exhibit A); and authorize the Town Manager to execute all documents necessary to complete this Right-of-Way Dedication Deed.

PASSED AND ADOPTED by the Town Council of the Town of Pinetop-Lakeside, Navajo County, Arizona, this 7th day of November 2024.



ATTEST:

Kristi Salskov
Kristi Salskov, CMC
Town Clerk

TOWN OF PINETOP-LAKESIDE

Stephanie Irwin
Stephanie Irwin, Mayor

APPROVED AS TO FORM:

William J. Sims
William J. Sims, III
Town Attorney

“EXHIBIT A”

**RIGHT-OF-WAY DEDICATION DEED
DETMER APN 212-42-020W**

When recorded, return to:
Kristi Salskov, CMC, Town Clerk
Town of Pinetop-Lakeside
325 W. White Mountain Blvd.
Lakeside, AZ 85929

RIGHT-OF-WAY DEDICATION DEED

FOR VALUABLE CONSIDERATION, the receipt and adequacy of which is hereby acknowledged, JERYL K. DETMER, KENNETH WAYNE DETMER, and BARBARA JO DETMER (hereinafter called "Grantors") do hereby dedicate, grant and convey to the TOWN OF PINETOP-LAKESIDE, an Arizona municipal corporation, (hereinafter called "Grantee"), its successors and assigns, the real property (the "Right-of-Way Property") situated in Navajo County, Arizona, hereinafter described and depicted, for public roadway purposes:

SEE THE METES AND BOUNDS DESCRIPTION MARKED "LEGAL DESCRIPTION" AND GRAPHIC SCALE MAP DRAWING MARKED "EXHIBIT", ATTACHED HERETO AND MADE A PART HEREOF.

(Exempt from Affidavit of Value by A.R.S. §11-1134(A3))

By accepting this Right-of-Way Dedication Deed, the Grantee agrees to use the Right-of-Way Property for the purposes stated.

IN WITNESS WHEREOF, this Right-Of-Way Dedication Deed is executed this ____ day of _____, 2024.

GRANTOR:
JERYL K. DETMER
Property owner

ACCEPTED BY GRANTEE:
THE TOWN OF PINETOP LAKESIDE
A municipal corporation

Jeryl K. Detmer

Keith Johnson, Town Manager

State of Arizona)
) ss.
County of Navajo)

The foregoing instrument was acknowledged before me this ____ day of _____ 2024, by Jeryl K. Detmer, personally known to me or proved to me on the basis of satisfactory evidence to be the person(s) whose name(s) are subscribed to this instrument and acknowledged that they executed the same.

Notary Public

The foregoing instrument was acknowledged before me this 11 day of October 2024, by Barbara Jo Detmer, personally known to me or proved to me on the basis of satisfactory evidence to be the person(s) whose name(s) are subscribed to this instrument and acknowledged that they executed the same.



Jennifer Hay
Notary Public

My commission expires: 3/27/26



**LEGAL DESCRIPTION
APN 212-42-020W
RIGHT-OF-WAY DEDICATION**

A portion of real property located within the Southeast Quarter of Section 1, T.8 N., R.22 E. of the Gila and Salt River Base and Meridian, Town of Pinetop-Lakeside, Navajo County, Arizona, more particularly described as follows:

COMMENCING at the East quarter corner of Section 1, Township 8 North, Range 22 East, as depicted on the Record of Survey titled Lot Split, recorded in Book 21 of Surveys at Page 80, Navajo County Recorder, being a point on the East line of Section 1;

THENCE along the East line of said Section 1, S 00°06'00" W, a distance of 330.58 feet;

THENCE S 89°55'11" W, a distance of 352.26 feet to the Northeast corner of said Parcel 212-42-020W and the **POINT OF BEGINNING**;

THENCE along the East line of said Parcel, S 00°05'45" W, a distance of 25.00 feet;

THENCE S 89°55'11" W, a distance of 154.23 feet to the West line of said Parcel being 25.00 feet South of and parallel with the North line of said Parcel;

THENCE along said West line of said Parcel, N 00°05'45" E, a distance of 25.00 feet;


THENCE along the North line of said Parcel, N 89°55'11" E, a distance of 154.23 feet to the **POINT OF BEGINNING**.

CONTAINING: 3856 sf. or 0.089 acres, more or less.


Prepared By:

THE WLB GROUP, INC.

Benjamin E. Zismann, RLS 66889

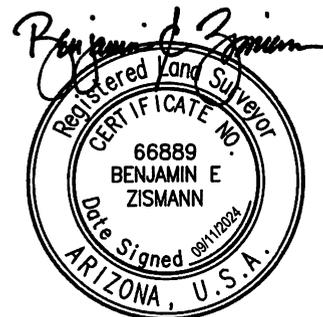

Q:\124006-A003 Pine Village Lane\10 Survey\Record of Survey\ROS.dwg Plotted: Sep. 11, 2024

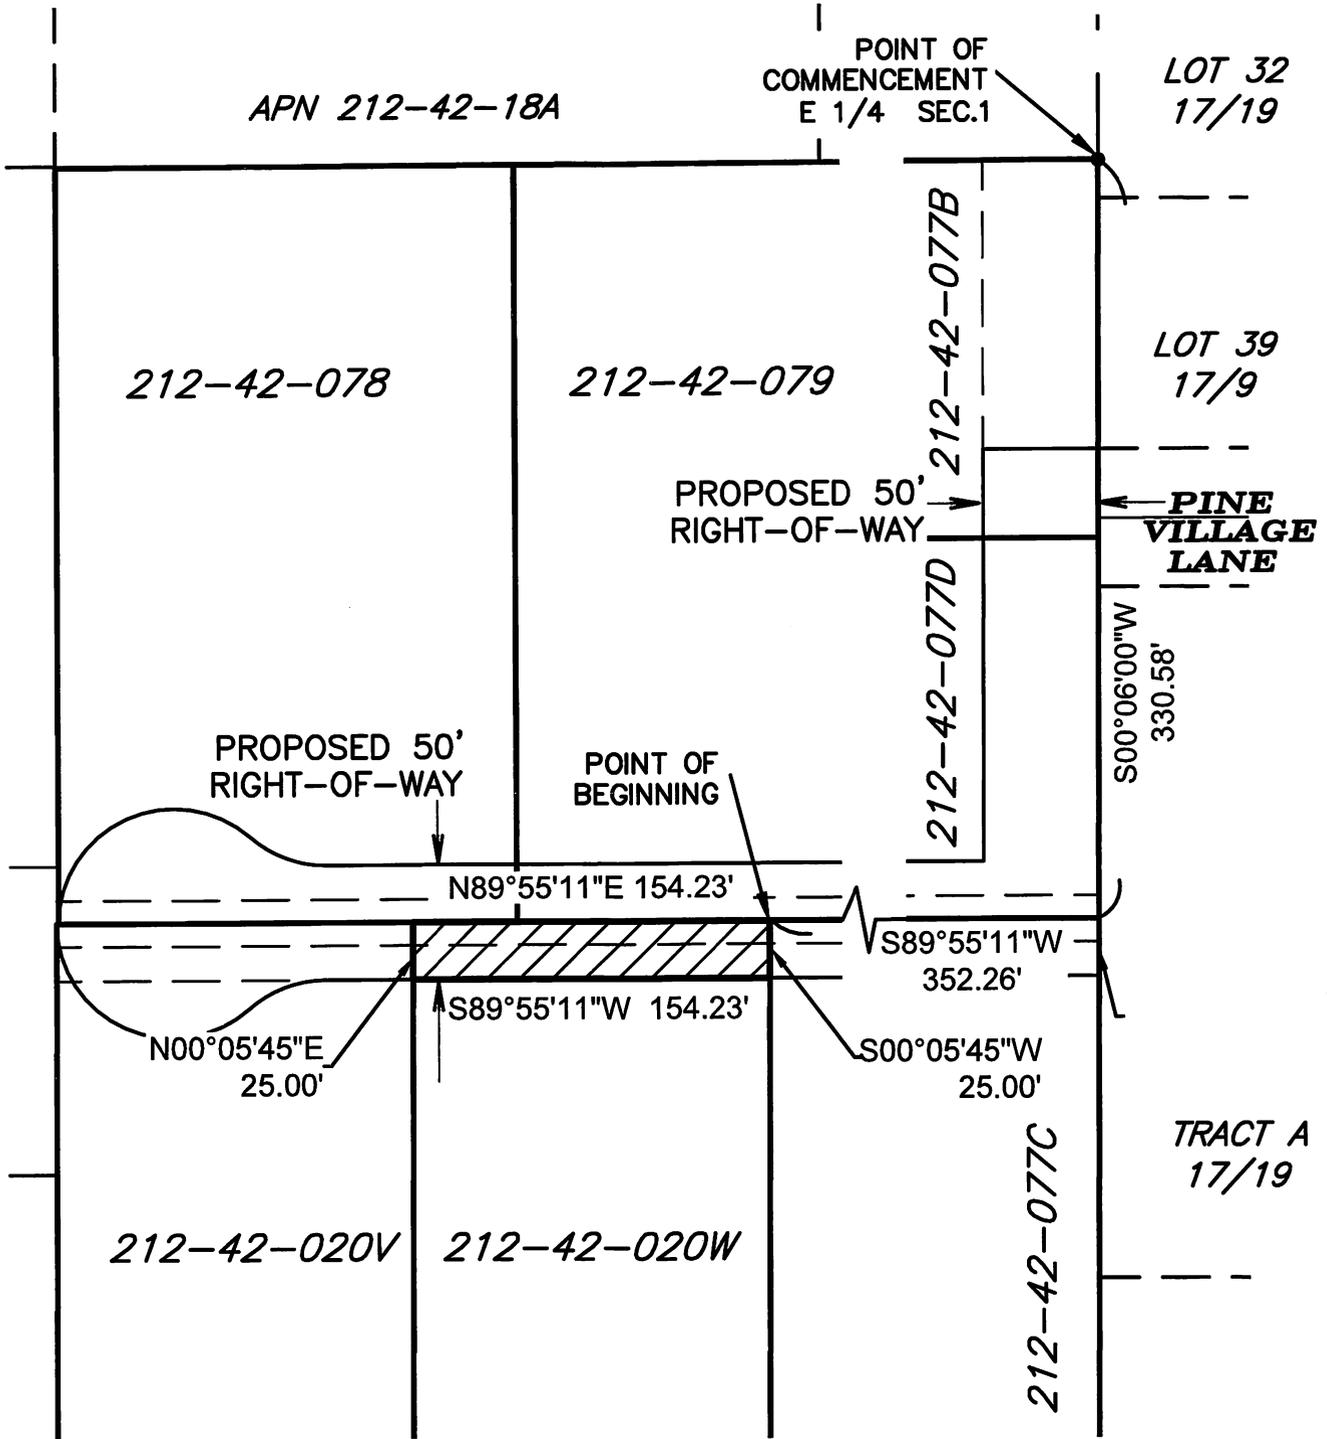

**EXHIBIT TO ACCOMPANY DESCRIPTION OF
RIGHT-OF-WAY DEDICATION
WITHIN APN 212-42-020W
SECTION 1, T-8N, R-22E, G.S.R.M.,
NAVAJO COUNTY, ARIZONA**

 1" = 100'

WLB No. 124006-A-003

